




AS OY NÄRHIPUISTO





Kerrosala (US250):
8080 kem²


Autopaikkavaatimus:
1ap/65 kem²
 $8080 \text{ kem}^2 / 65 \text{ kem}^2 = 124,3 \text{ ap}$

Suunnitelmassa autopaikkoja:
125


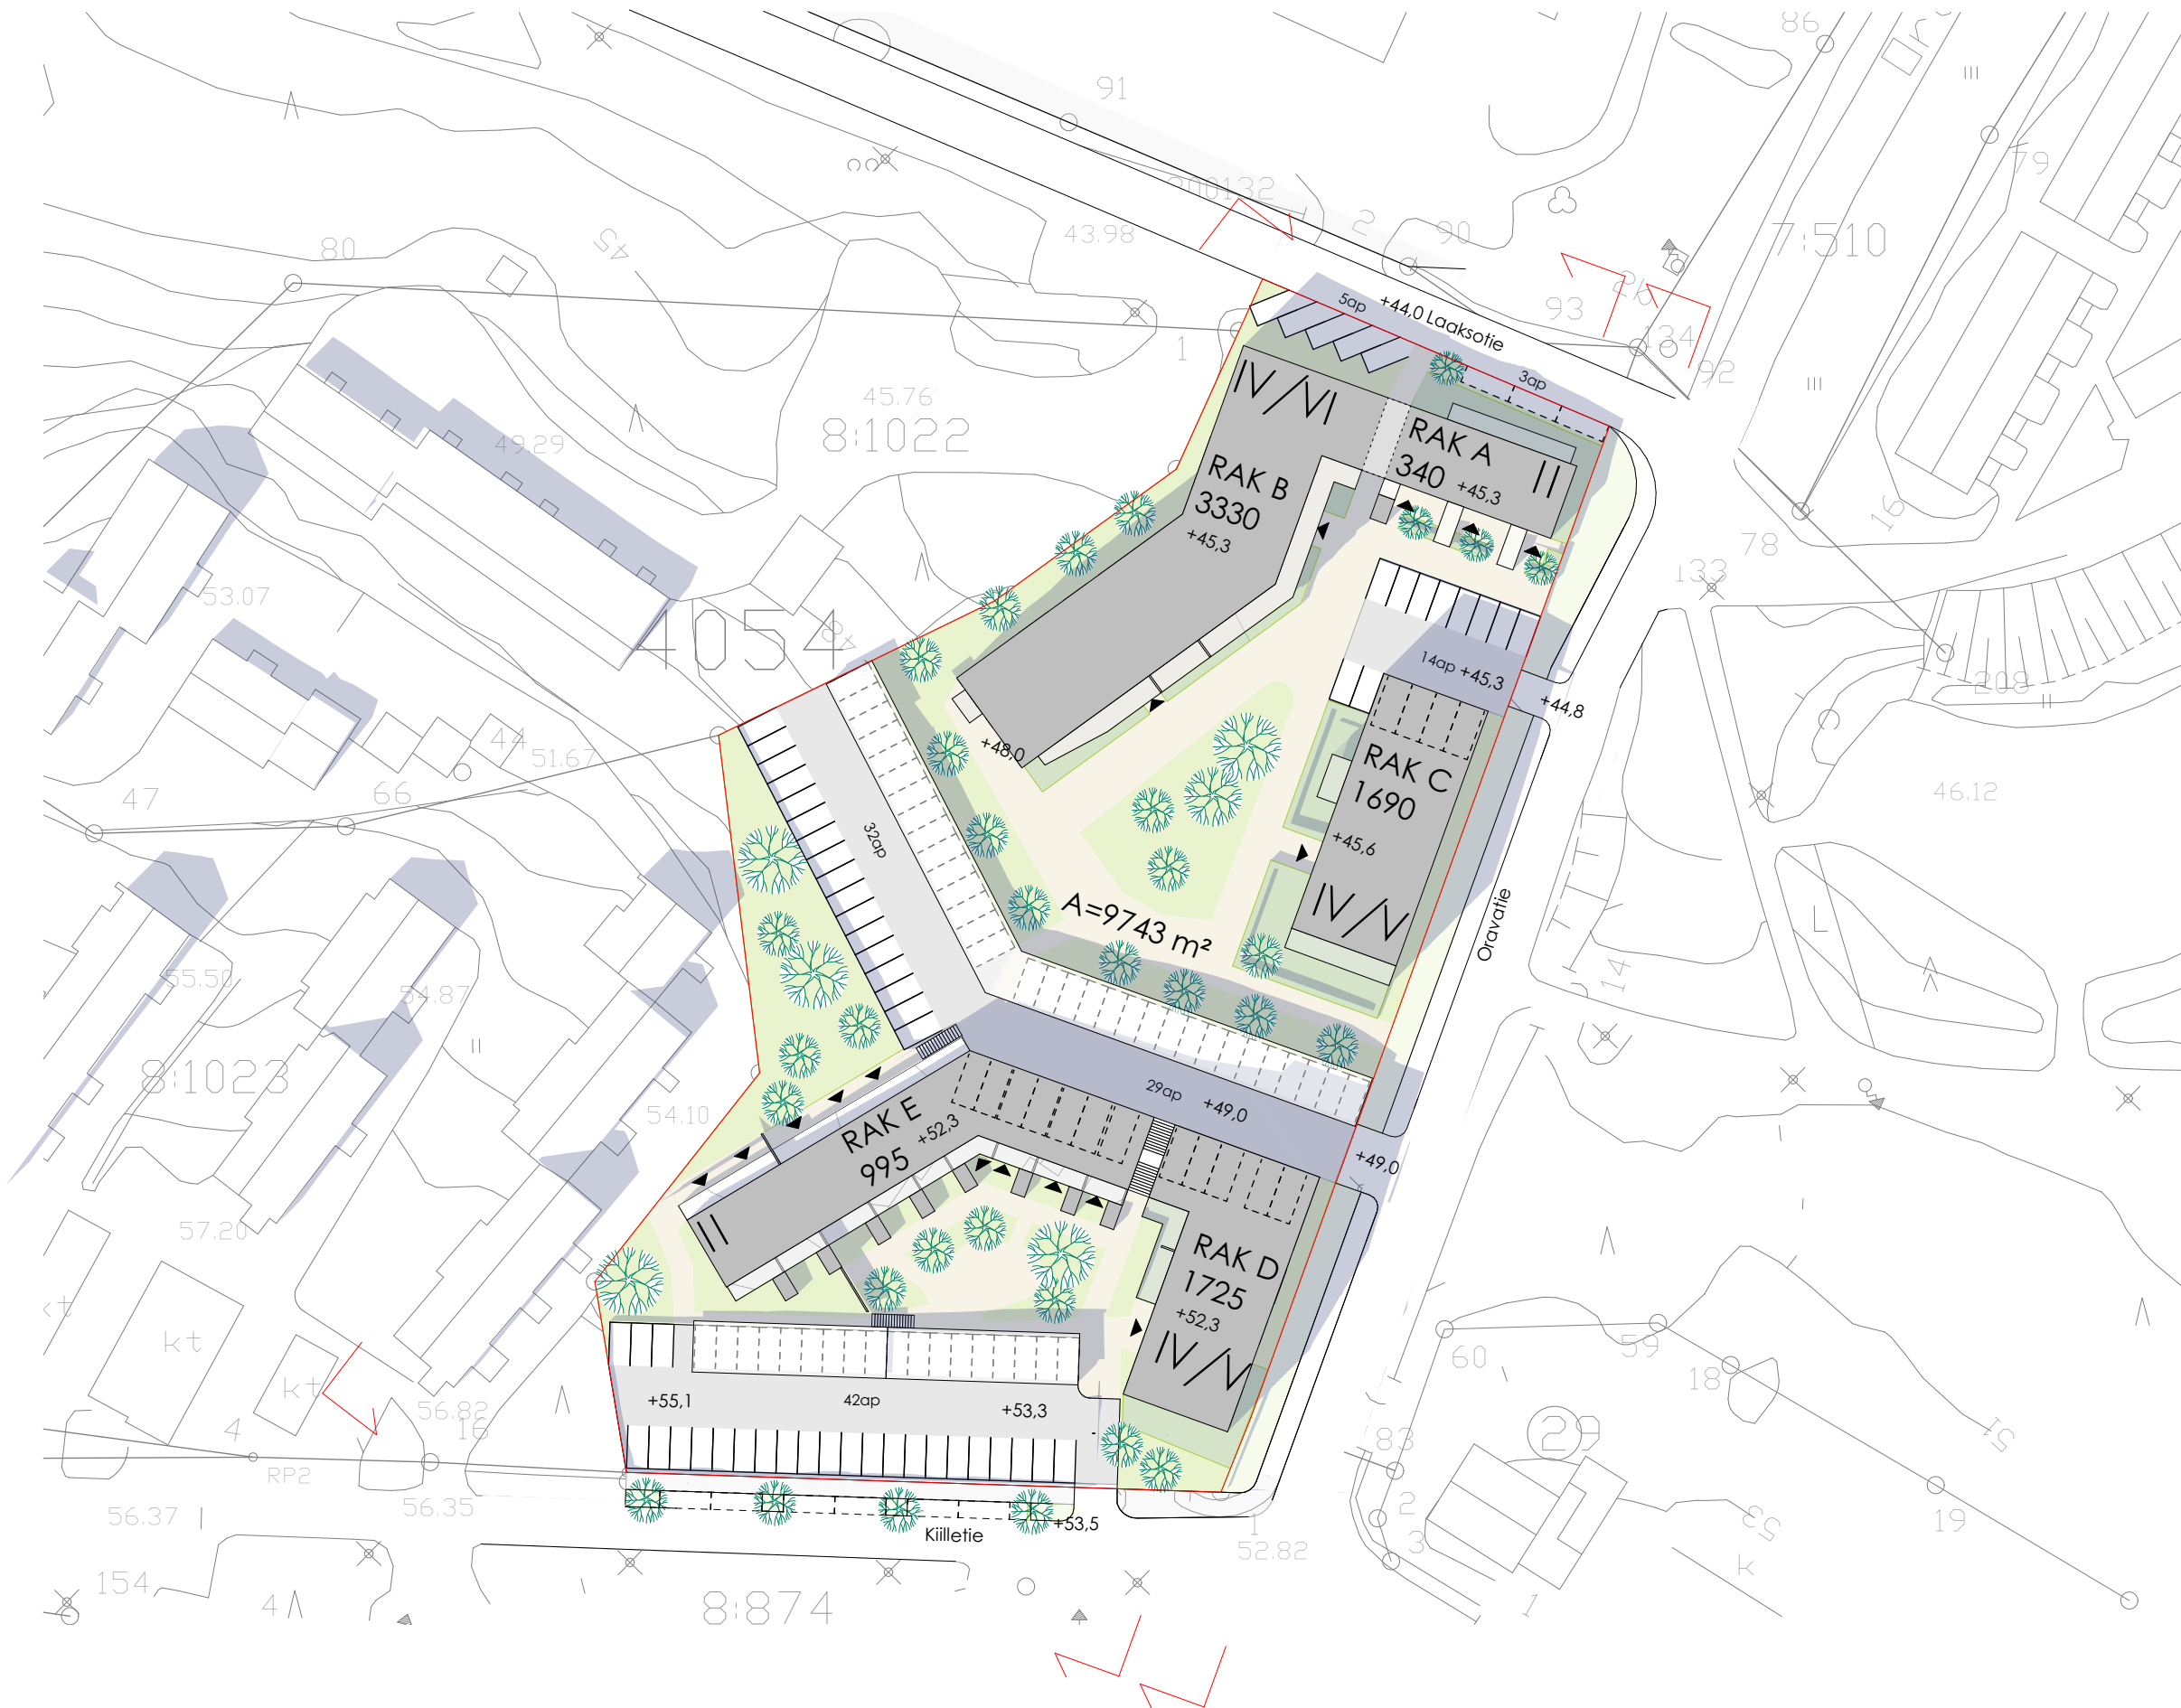


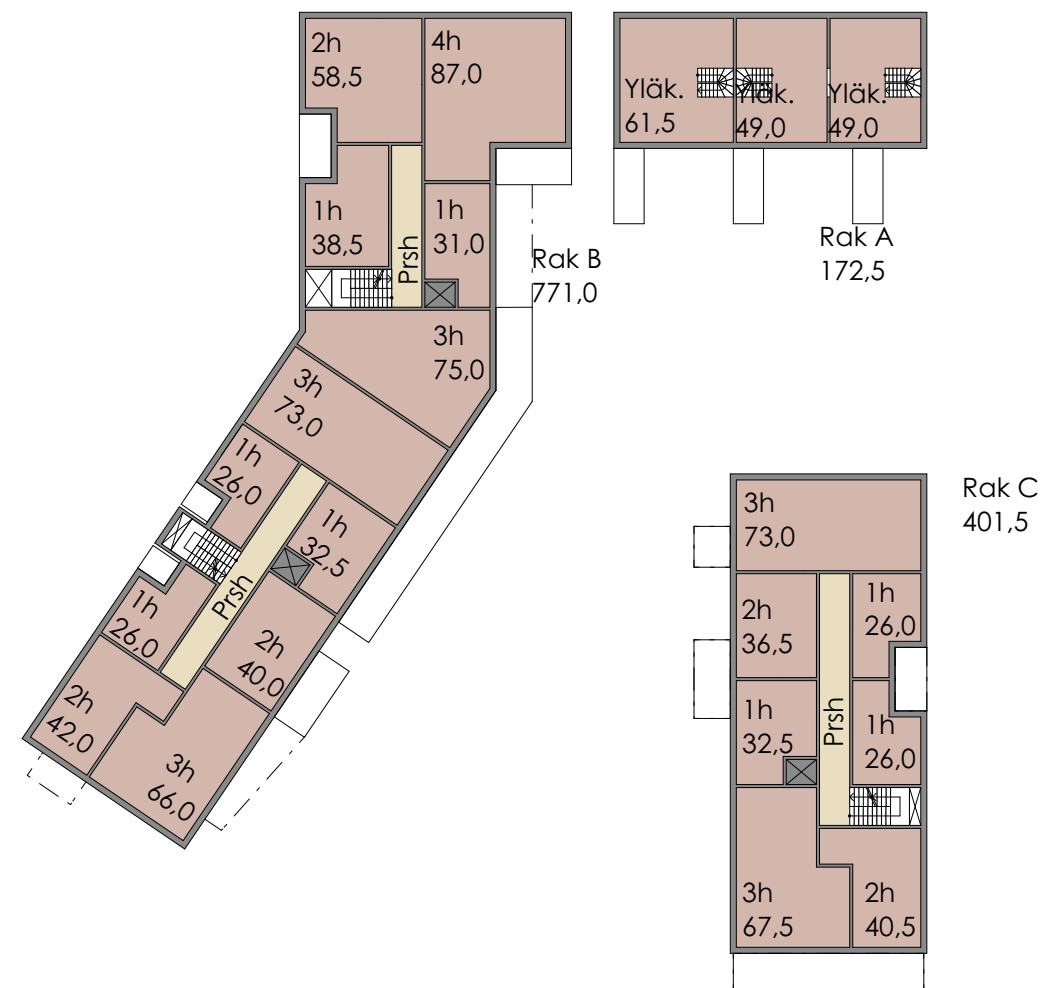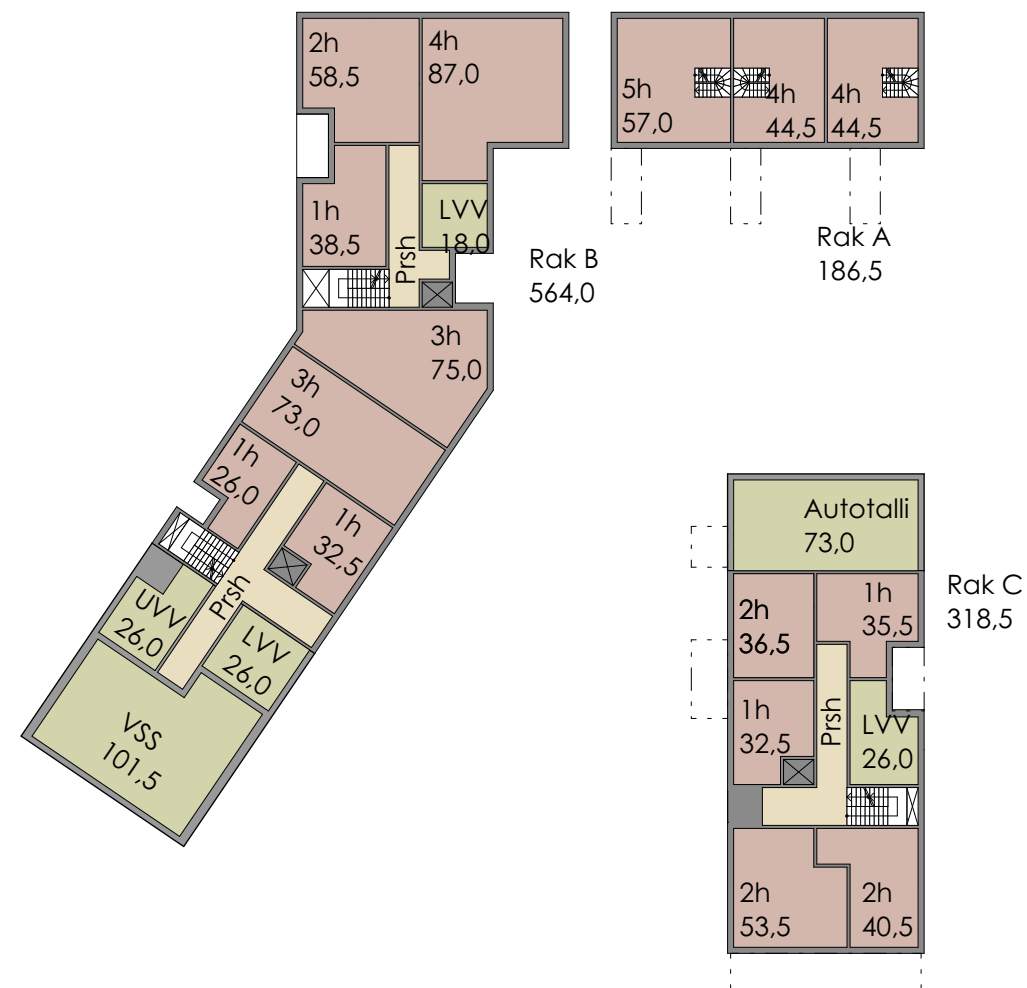


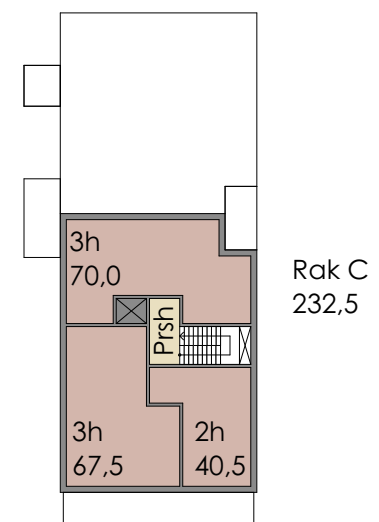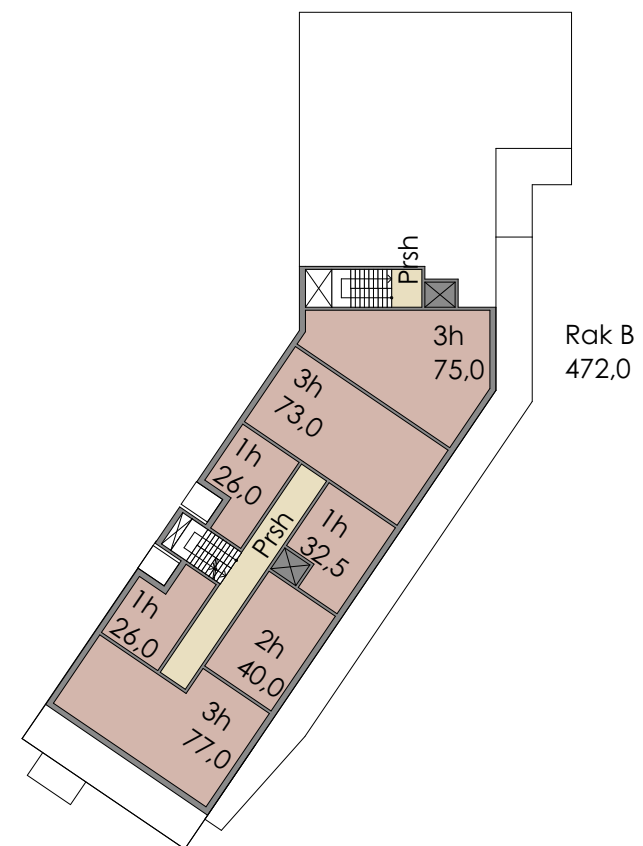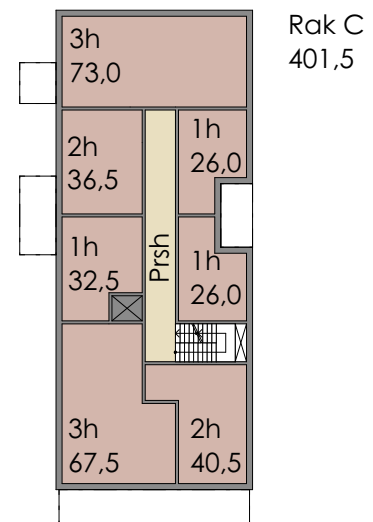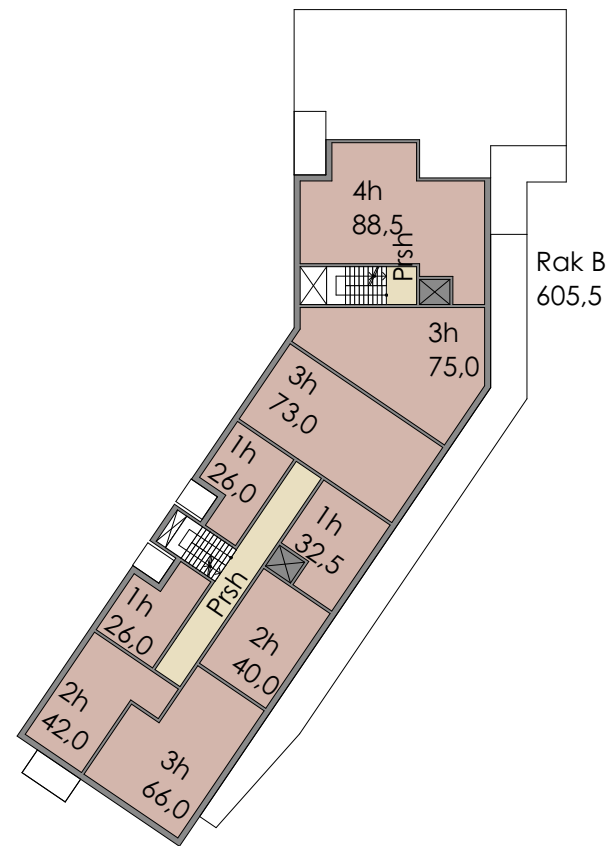

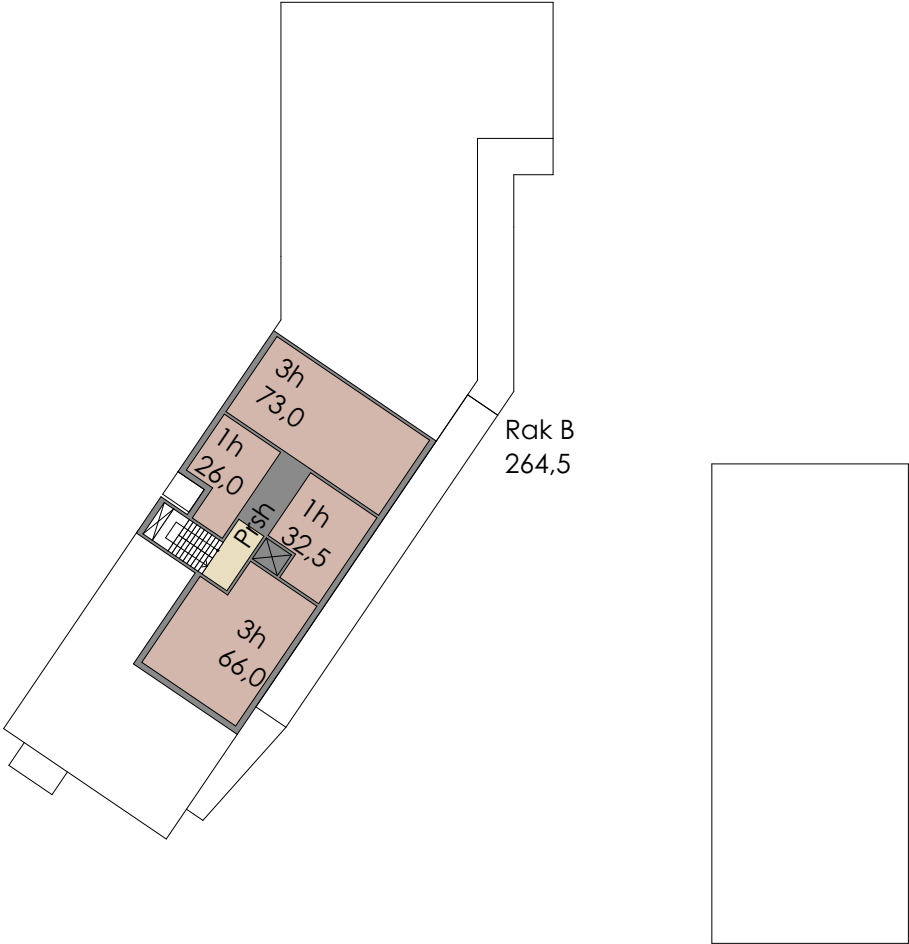


Rakennus	huoneistotyyppi	huoneistokoko	htm²	lkm
Närhipuisto talo A				
	4h	94	188	2
	5h	118,5	119	1
			307 m²	3
Närhipuisto talo B				
	1h	26	260	10
	1h	31	62	2
	1h	32,5	192	6
	2h	38,5	117	3
	2h	40	160	4
	2h	42	126	3
	3h	58,5	174	3
	3h	66	264	4
	3h	73	438	6
	3h	75	375	5
	3h	77	77	1
	4h	87	261	3
	4h	88,5	88	1
			2 594 m²	51
Närhipuisto talo C				
	1-2h	36,5	144	4
	1h	26	192	7
	1h	32,5	128	4
	2h	40,5	205	5
	2h	53,5	53	1
	3h	67,5	272	4
	3h	70	70	1
	3h	73	219	3
			1 283 m²	29
Närhipuisto talo D				

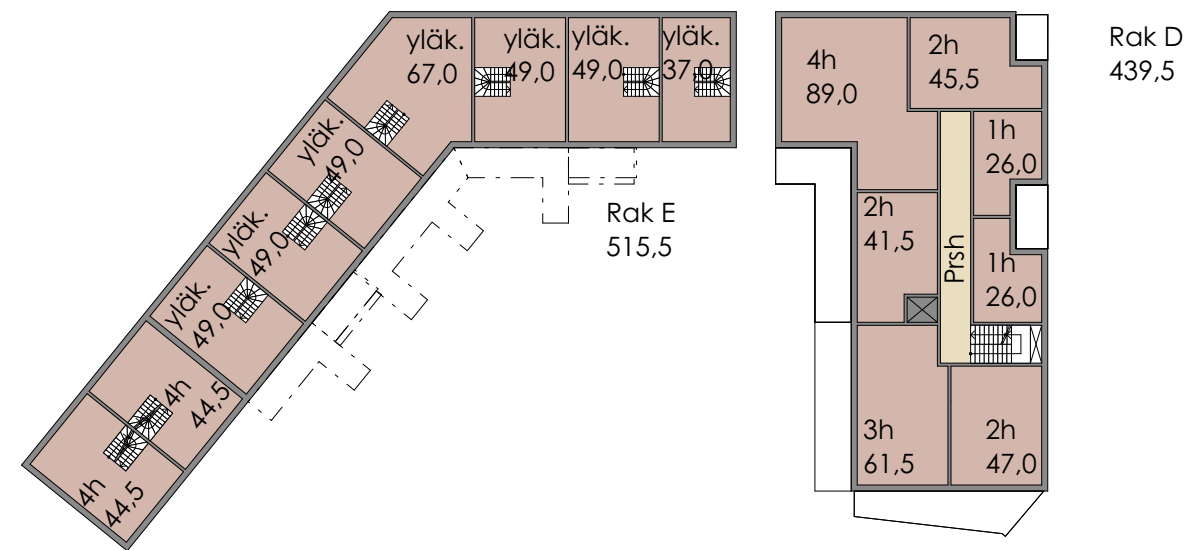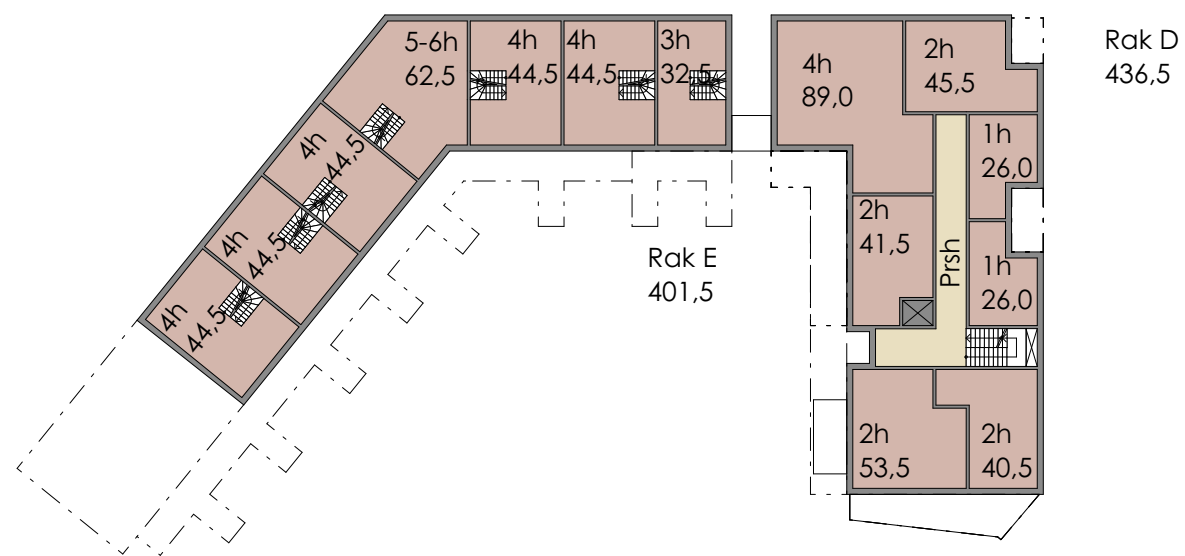


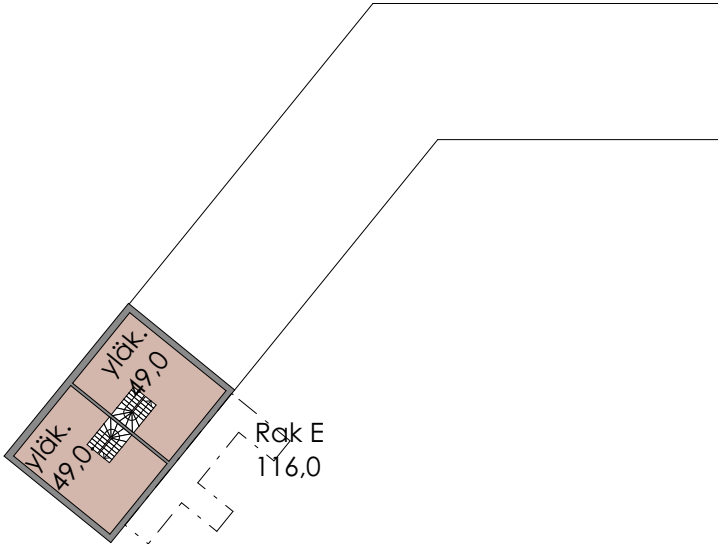


Rak E
116,0

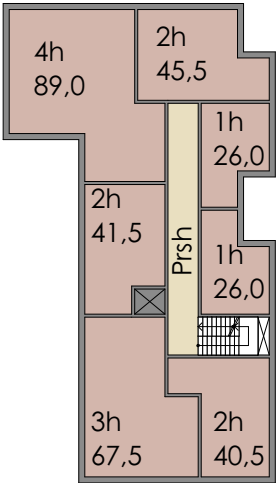

Rak D
439,5

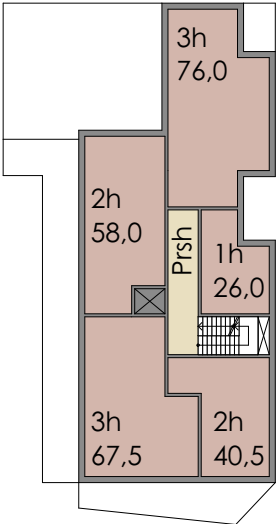

Rak D
348,5

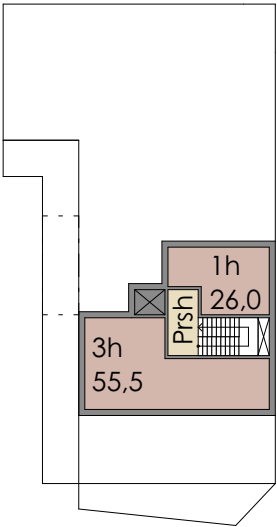

Rak D
126,5

	1h	26	208	8
	2h	40,5	164	4
	2h	41,5	123	3
	2h	45,5	135	3
	2h	53,5	53	1
	2h	58	58	1
	3h	55,5	55	1
	3h	67,5	204	3
	3h	76	76	1
	4h	89	267	3
			1 343 m²	28
Närhipuisto talo E				
	3h	69,5	69	1
	4h	94	658	7
	5-6h	129,5	130	1
			857 m²	9
			6 384 m²	120

Yhteensä Närhipuisto talot A-E

AS OY
NÄRHIPUISTO

RAKENNUS	KERROS	US250 kem²	kem²
Rak A			
	1.krs	177	186
	2.krs	164	173
		341 m²	359 m²
Rak B			
	1.krs	544	564
	2.krs	747	771
	3.krs	747	771
	4.krs	586	606
	5.krs	455	472
	6.krs	253	264
		3 332 m²	3 448 m²
Rak C			
	1.krs	306	318
	2.krs	387	401
	3.krs	387	401
	4.krs	387	401
	5.krs	223	233
		1 690 m²	1 754 m²
Rak D			
	3.krs	421	437
	4.krs	424	440
	5.krs	424	440
	6.krs	335	348
	6.kerros	119	126
		1 723 m²	1 791 m²
Rak E			
	3.krs	386	402
	4.krs	496	515
	5.krs	112	118
		994 m²	1 035 m²
		8 080 m²	8 387 m²




Rak D

Rak C

Rak A

Katujulkisivu Oravatielle, 1:500

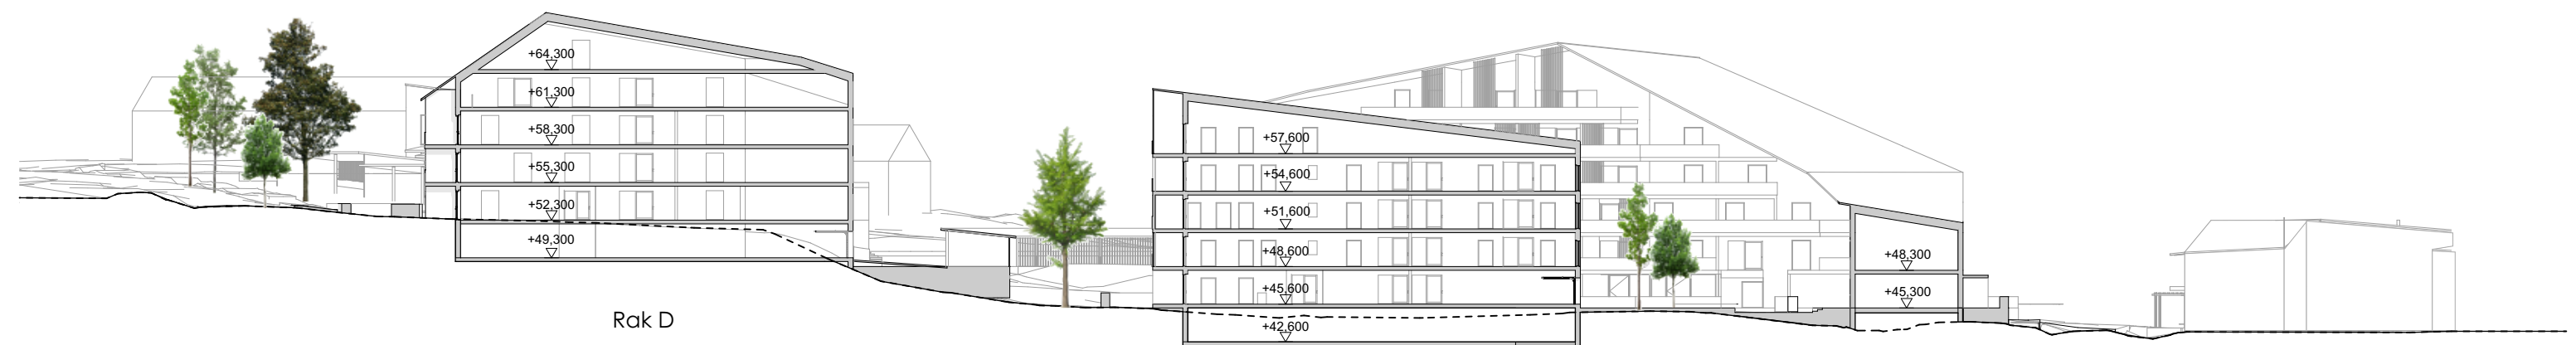

Rak D

Rak C

Alueleikkaus A-A, 1:500



Aluejulkisivu länteen, 1:500









